

REVISIONS		
DATE	REVISION NO.	DESCRIPTION
<div>1. Architectural Designers are not responsible for consequences caused by non compliance of drawings by owner.</div> <div>2. Architectural Designers are not responsible for consequences caused by use of faulty construction material by owner.</div> <div>3. Please contact the architectural designers/ consultants for clarifications.</div> <div>4. Structure and Official permissions not in scope of the Architectural Designers.</div> <div>5. These drawings are only for finish upgrades and for additional of electrical points.</div> <div>6. Architectural Designers do not authorize removal/ tampering of any preexisting structural members.</div> <div>7. Architectural Designers are not responsible for any alternations made by the contractor/ owner or related party, without written authorization from the Architectural Designers.</div>		

KEY PLAN:

CLIENT:

PROJECT:

TITLE :  
GROUND FLOOR PLAN

DATE :	ISSUED FOR :
08.03.24	APPROVALS


NORTH :	SCALE :
	N.T.S.

INTERIOR DESIGNERS



ARCHITECTURAL DESIGNERS :



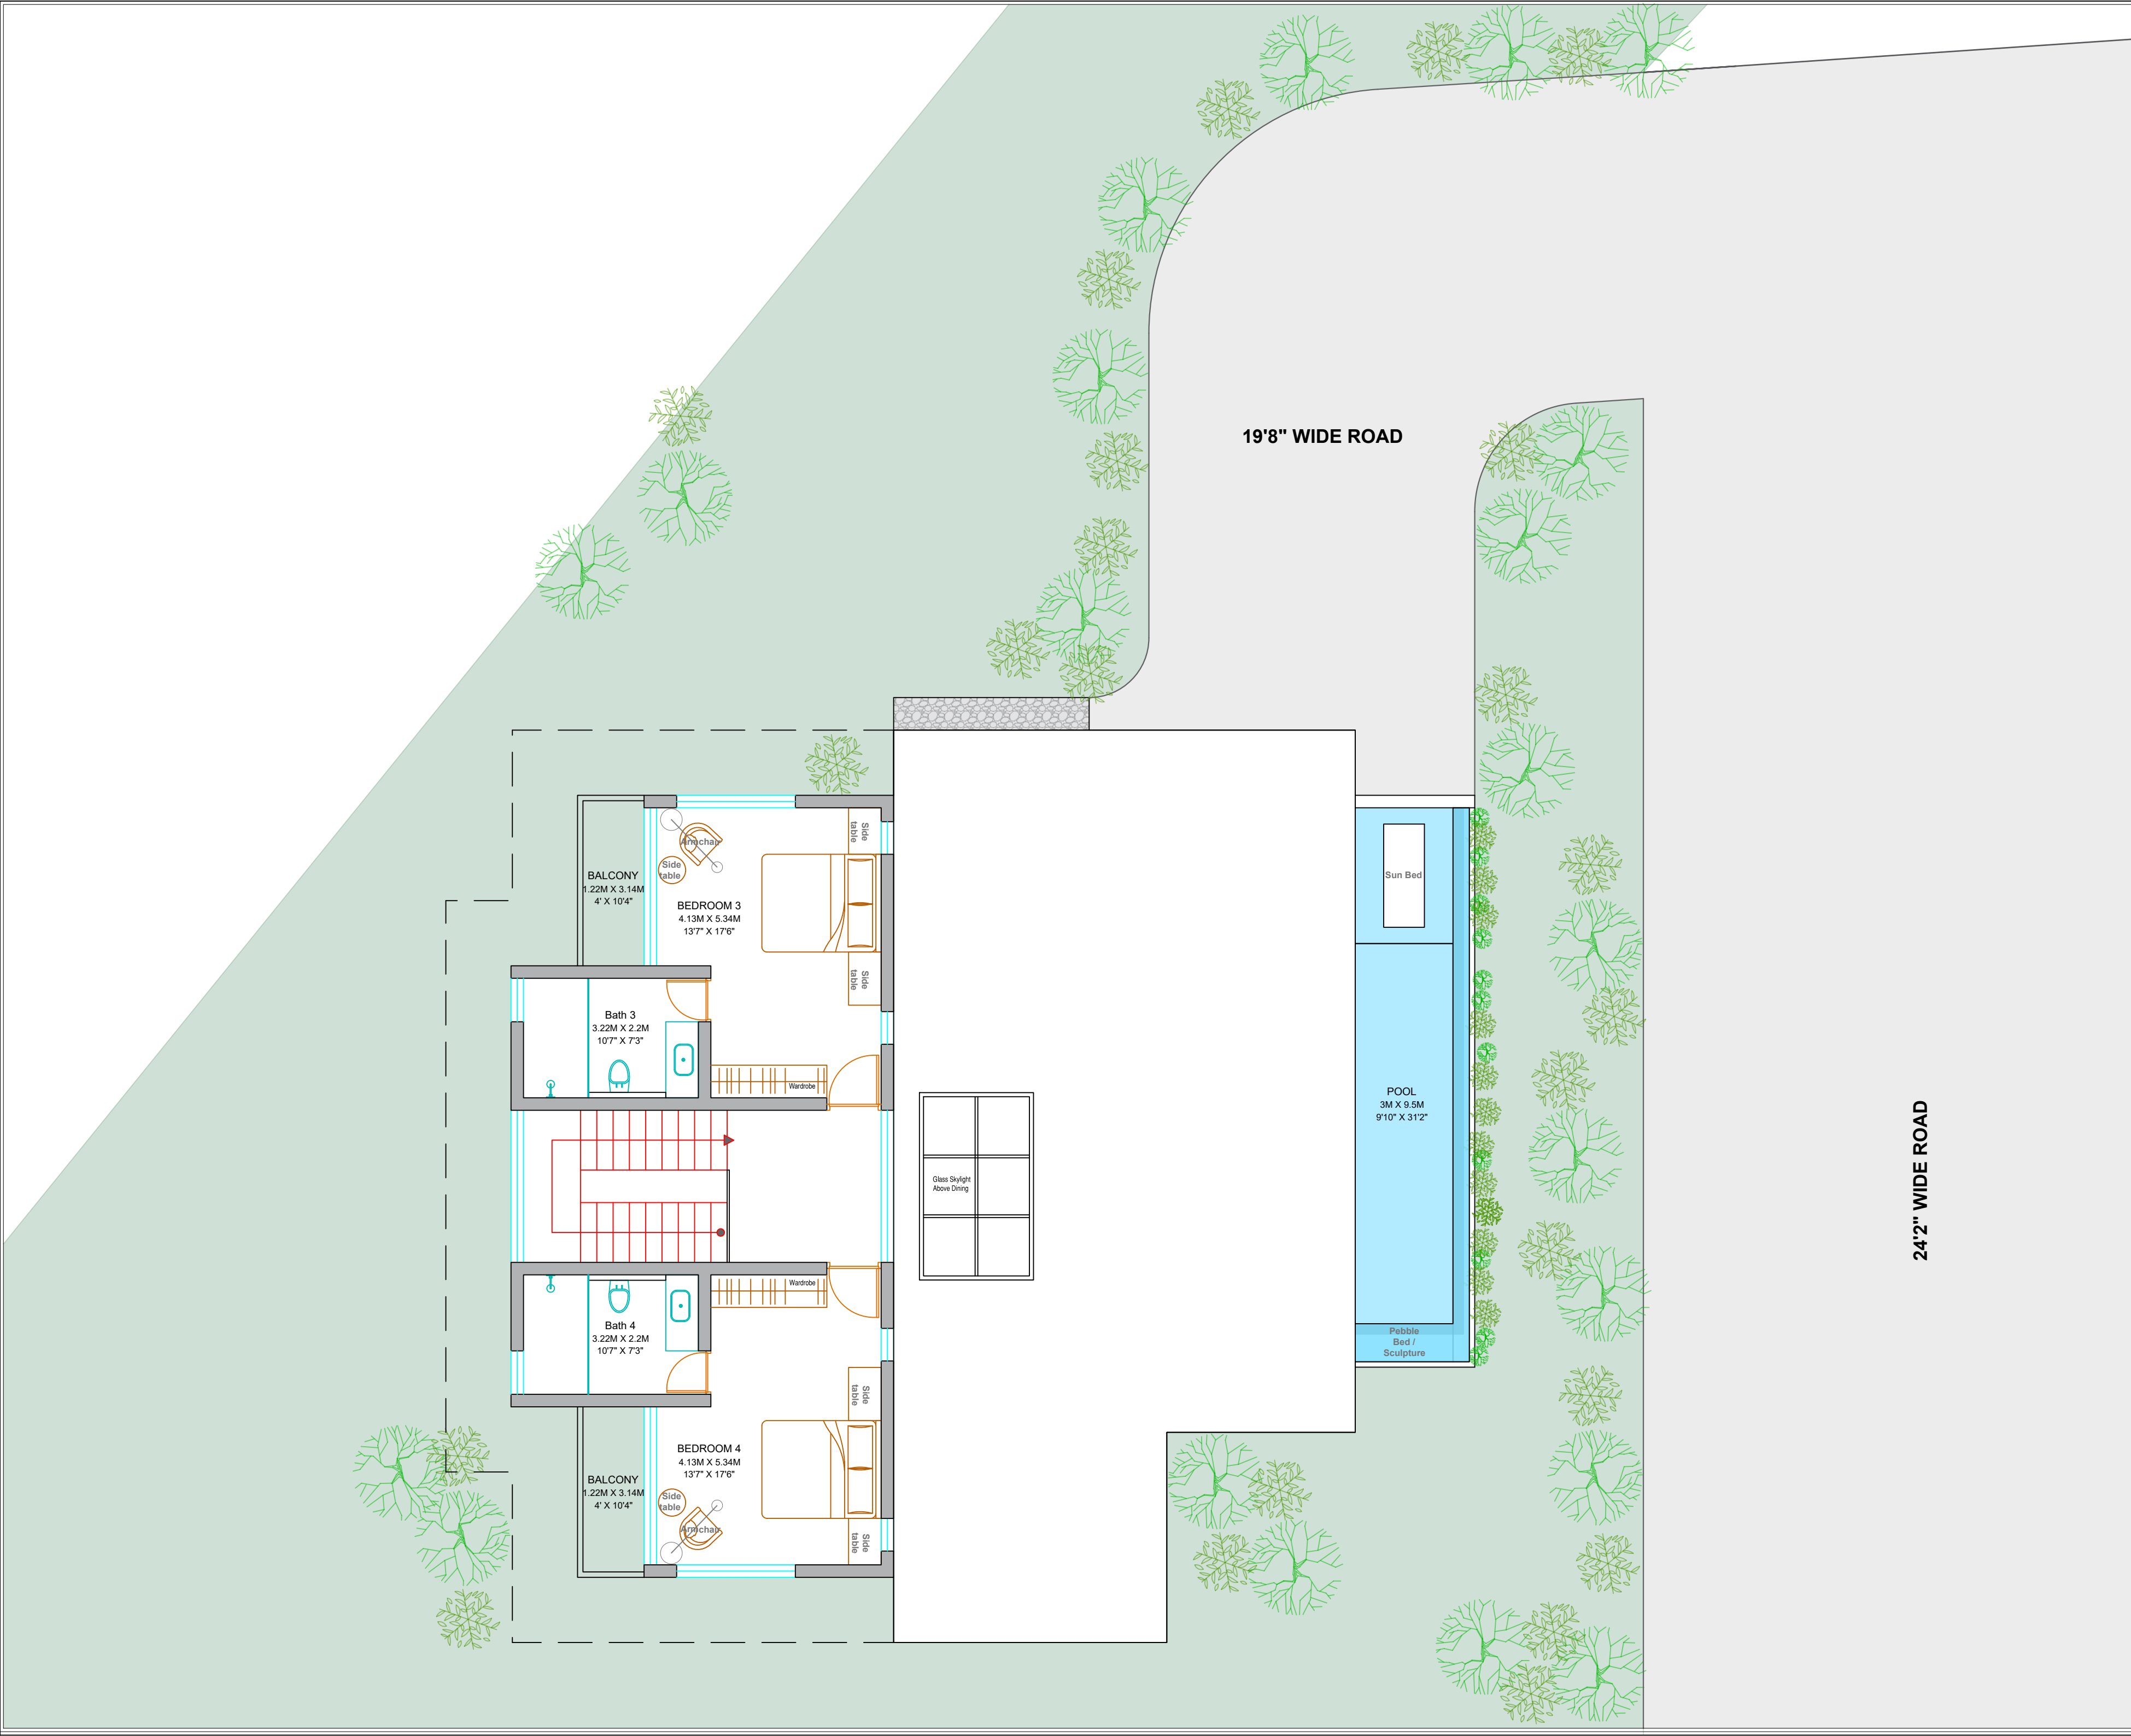


REVISIONS		
DATE	REVISION NO.	DESCRIPTION
<div>1. Architectural Designers are not responsible for consequences caused by non compliance of drawings by owner.</div> <div>2. Architectural Designers are not responsible for consequences caused by use of faulty construction material by owner.</div> <div>3. Please contact the architectural designers/ consultants for clarifications.</div> <div>4. Structure and Official permissions not in scope of the Architectural Designers.</div> <div>5. These drawings are only for finish upgrades and for additional of electrical points.</div> <div>6. Architectural Designers do not authorize removal/ tampering of any preexisting structural members.</div> <div>7. Architectural Designers are not responsible for any alternations made by the contractor/ owner or related party, without written authorization from the Architectural Designers.</div>		

KEY PLAN:


CLIENT:

PROJECT:

TITLE :  
FIRST FLOOR PLAN

DATE : 08.03.24	ISSUED FOR : APPROVALS
NORTH : 	SCALE : N.T.S.

INTERIOR DESIGNERS

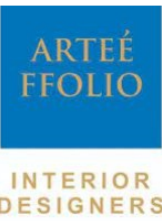

ARCHITECTURAL DESIGNERS :

