

REVISIONS		
DATE	REVISION NO.	DESCRIPTION

1. Architectural Designers are not responsible for consequences caused by non compliance of drawings by owner.
2. Architectural Designers are not responsible for consequences caused by use of faulty construction material by owner.
3. Please contact the architectural designers/ consultants for clarifications.
4. Structure and Official permissions not in scope of the Architectural Designers.
5. These drawings are only for finish upgrades and for additional of electrical points.
6. Architectural Designers do not authorize removal/ tampering of any preexisting structural members.
7. Architectural Designers are not responsible for any alternations made by the contractor/ owner or related party, without written authorization from the Architectural Designers.

LEGEND:

CLIENT:

AVA VENTURES

PROJECT:

AMBAR

TITLE :

GROUND FLOOR PLAN

DATE :

11.06.24

ISSUED FOR :

APPROVALS

NORTH :



SCALE :

A2:N.T.S

INTERIOR DESIGNERS :




INTERIOR  
DESIGNERS

ARCHITECTURAL DESIGNERS :



chlorophyll  
concepts

functionality aesthetics sustainability  
www.chlorophyllconcepts.com

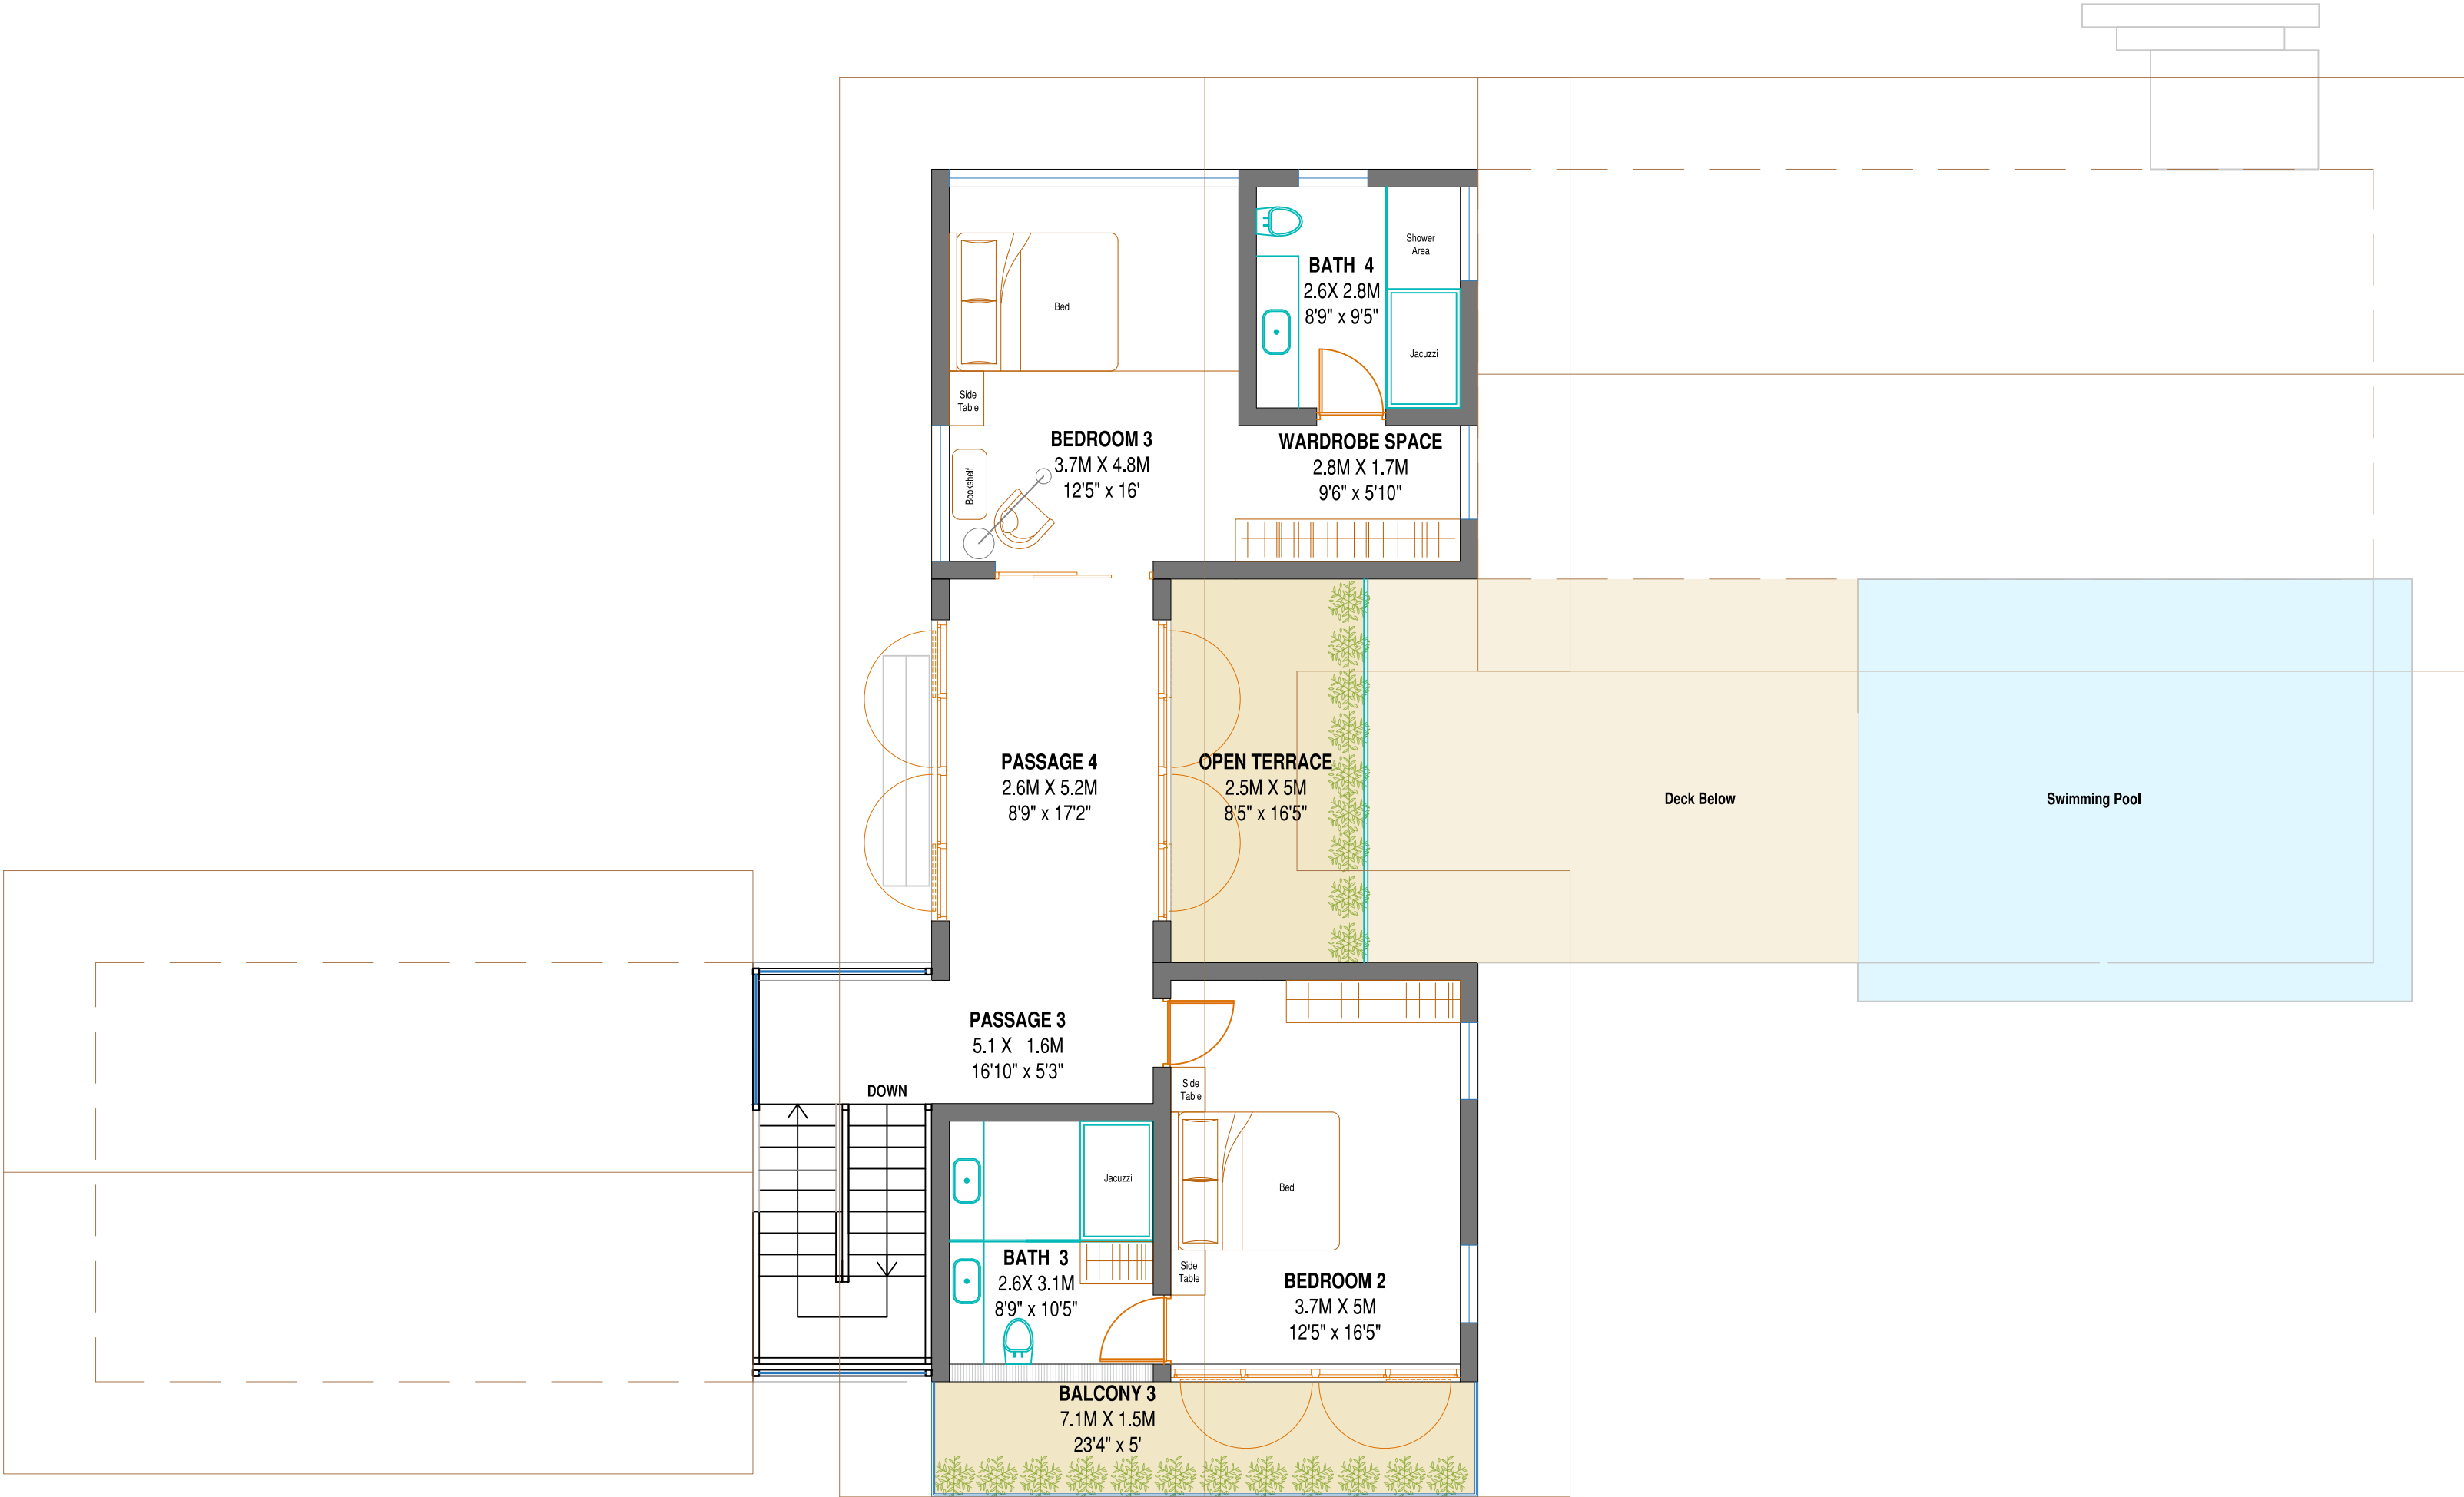

REVISIONS		
DATE	REVISION NO.	DESCRIPTION

1. Architectural Designers are not responsible for consequences caused by non compliance of drawings by owner.
2. Architectural Designers are not responsible for consequences caused by use of faulty construction material by owner.
3. Please contact the architectural designers/ consultants for clarifications.
4. Structure and Official permissions not in scope of the Architectural Designers.
5. These drawings are only for finish upgrades and for additional of electrical points.
6. Architectural Designers do not authorize removal/ tampering of any preexisting structural members.
7. Architectural Designers are not responsible for any alternations made by the contractor/ owner or related party, without written authorization from the Architectural Designers.

LEGEND:

CLIENT:

AVA VENTURES

PROJECT:

AMBAR

TITLE :

FIRST FLOOR PLAN

DATE :

11.06.24

ISSUED FOR :

APPROVALS

NORTH :



SCALE :

A2:N.T.S

INTERIOR DESIGNERS :



INTERIOR  
DESIGNERS

ARCHITECTURAL DESIGNERS :



chlorophyll  
concepts

functionality aesthetics sustainability  
www.chlorophyllconcepts.com